

Ainsley House


Garden

64'3" x 62'8"

1

Plan View

225:1

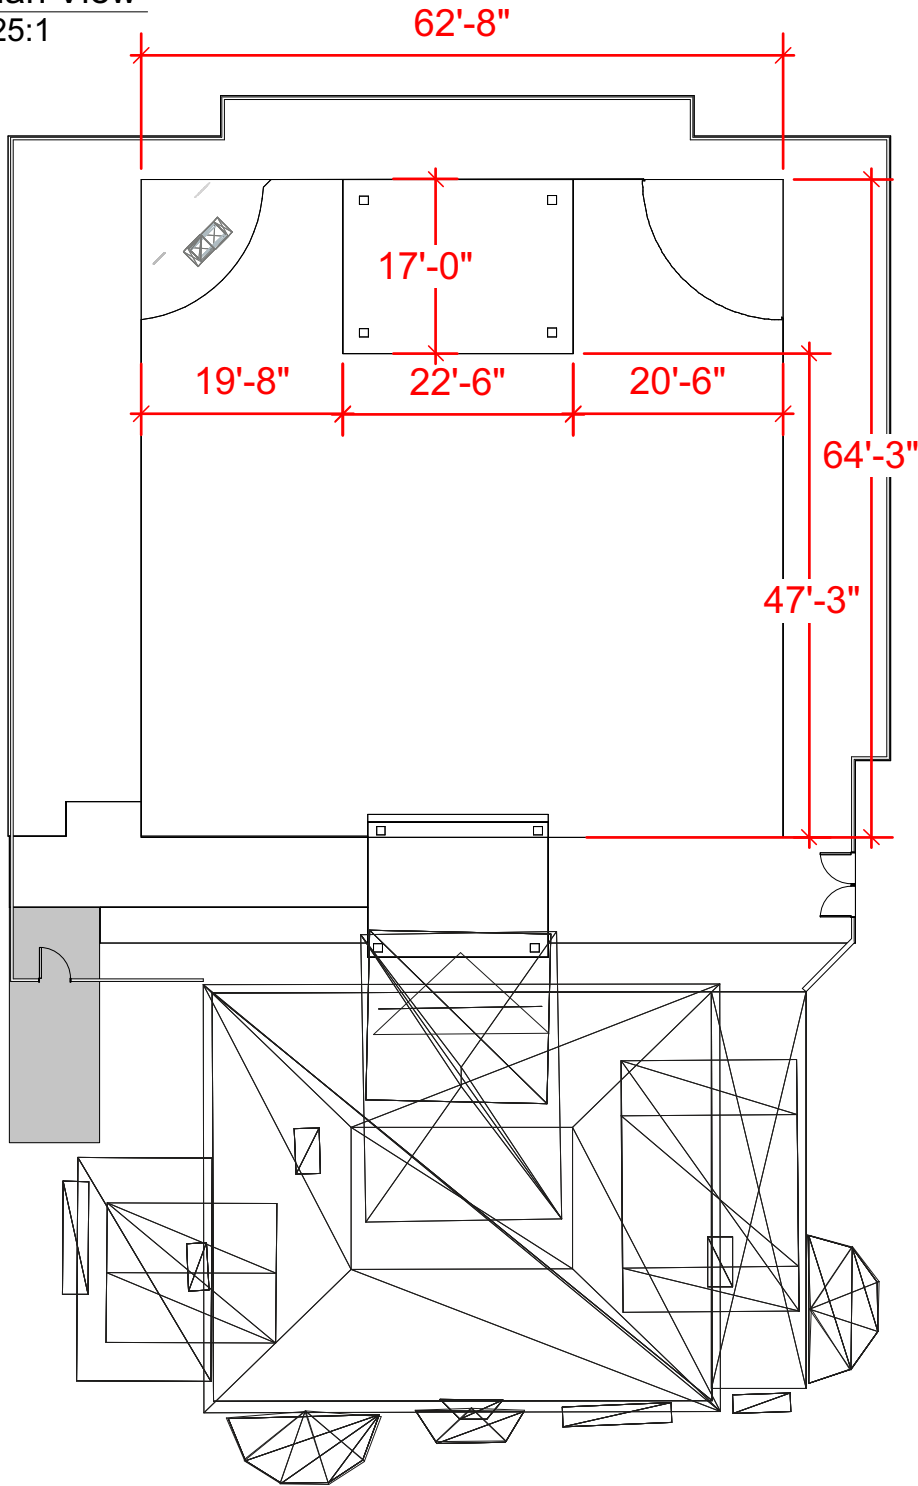

Date: **7/22/16**
Time: **3:00:19 PM**
File name: **ainsley_house.vwx**

Title
Ainsley House Garden

Drawing Number

Plate 1/1

Drawn By

PW

Date

07/22/16

CAD File Name

Ainsley_house.vwx